


# CITY OF WANAMINGO PROPER SUMP PUMP CONNECTION

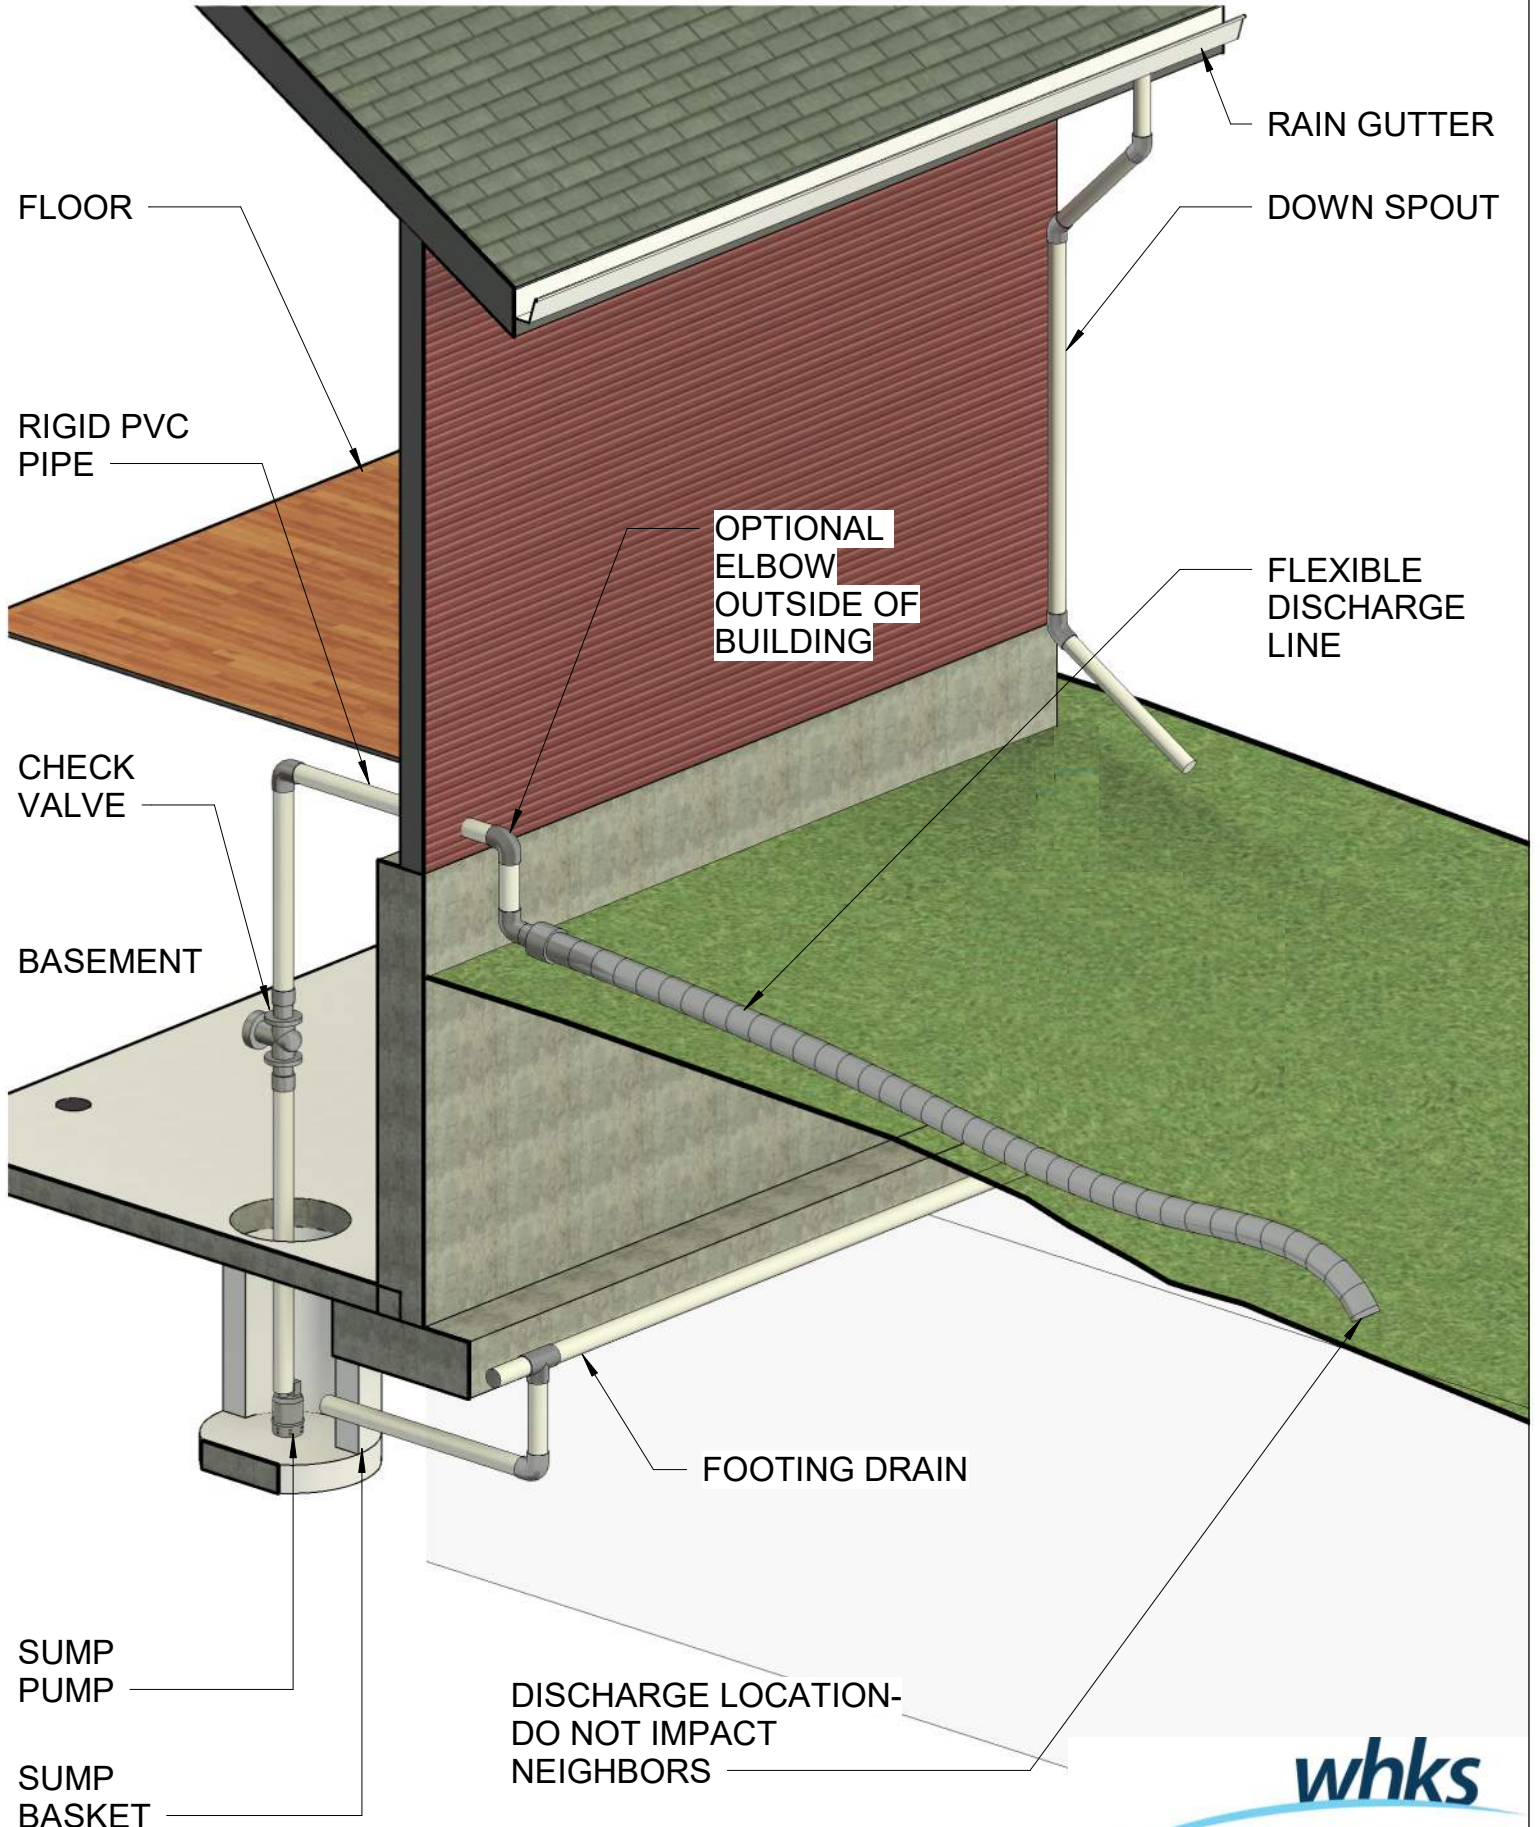

**CITY OF WANAMINGO  
PROPER SUMP PUMP CONNECTION  
(WHEN CITY SUBDRAIN / STORM SEWER AVAILABLE)**

